




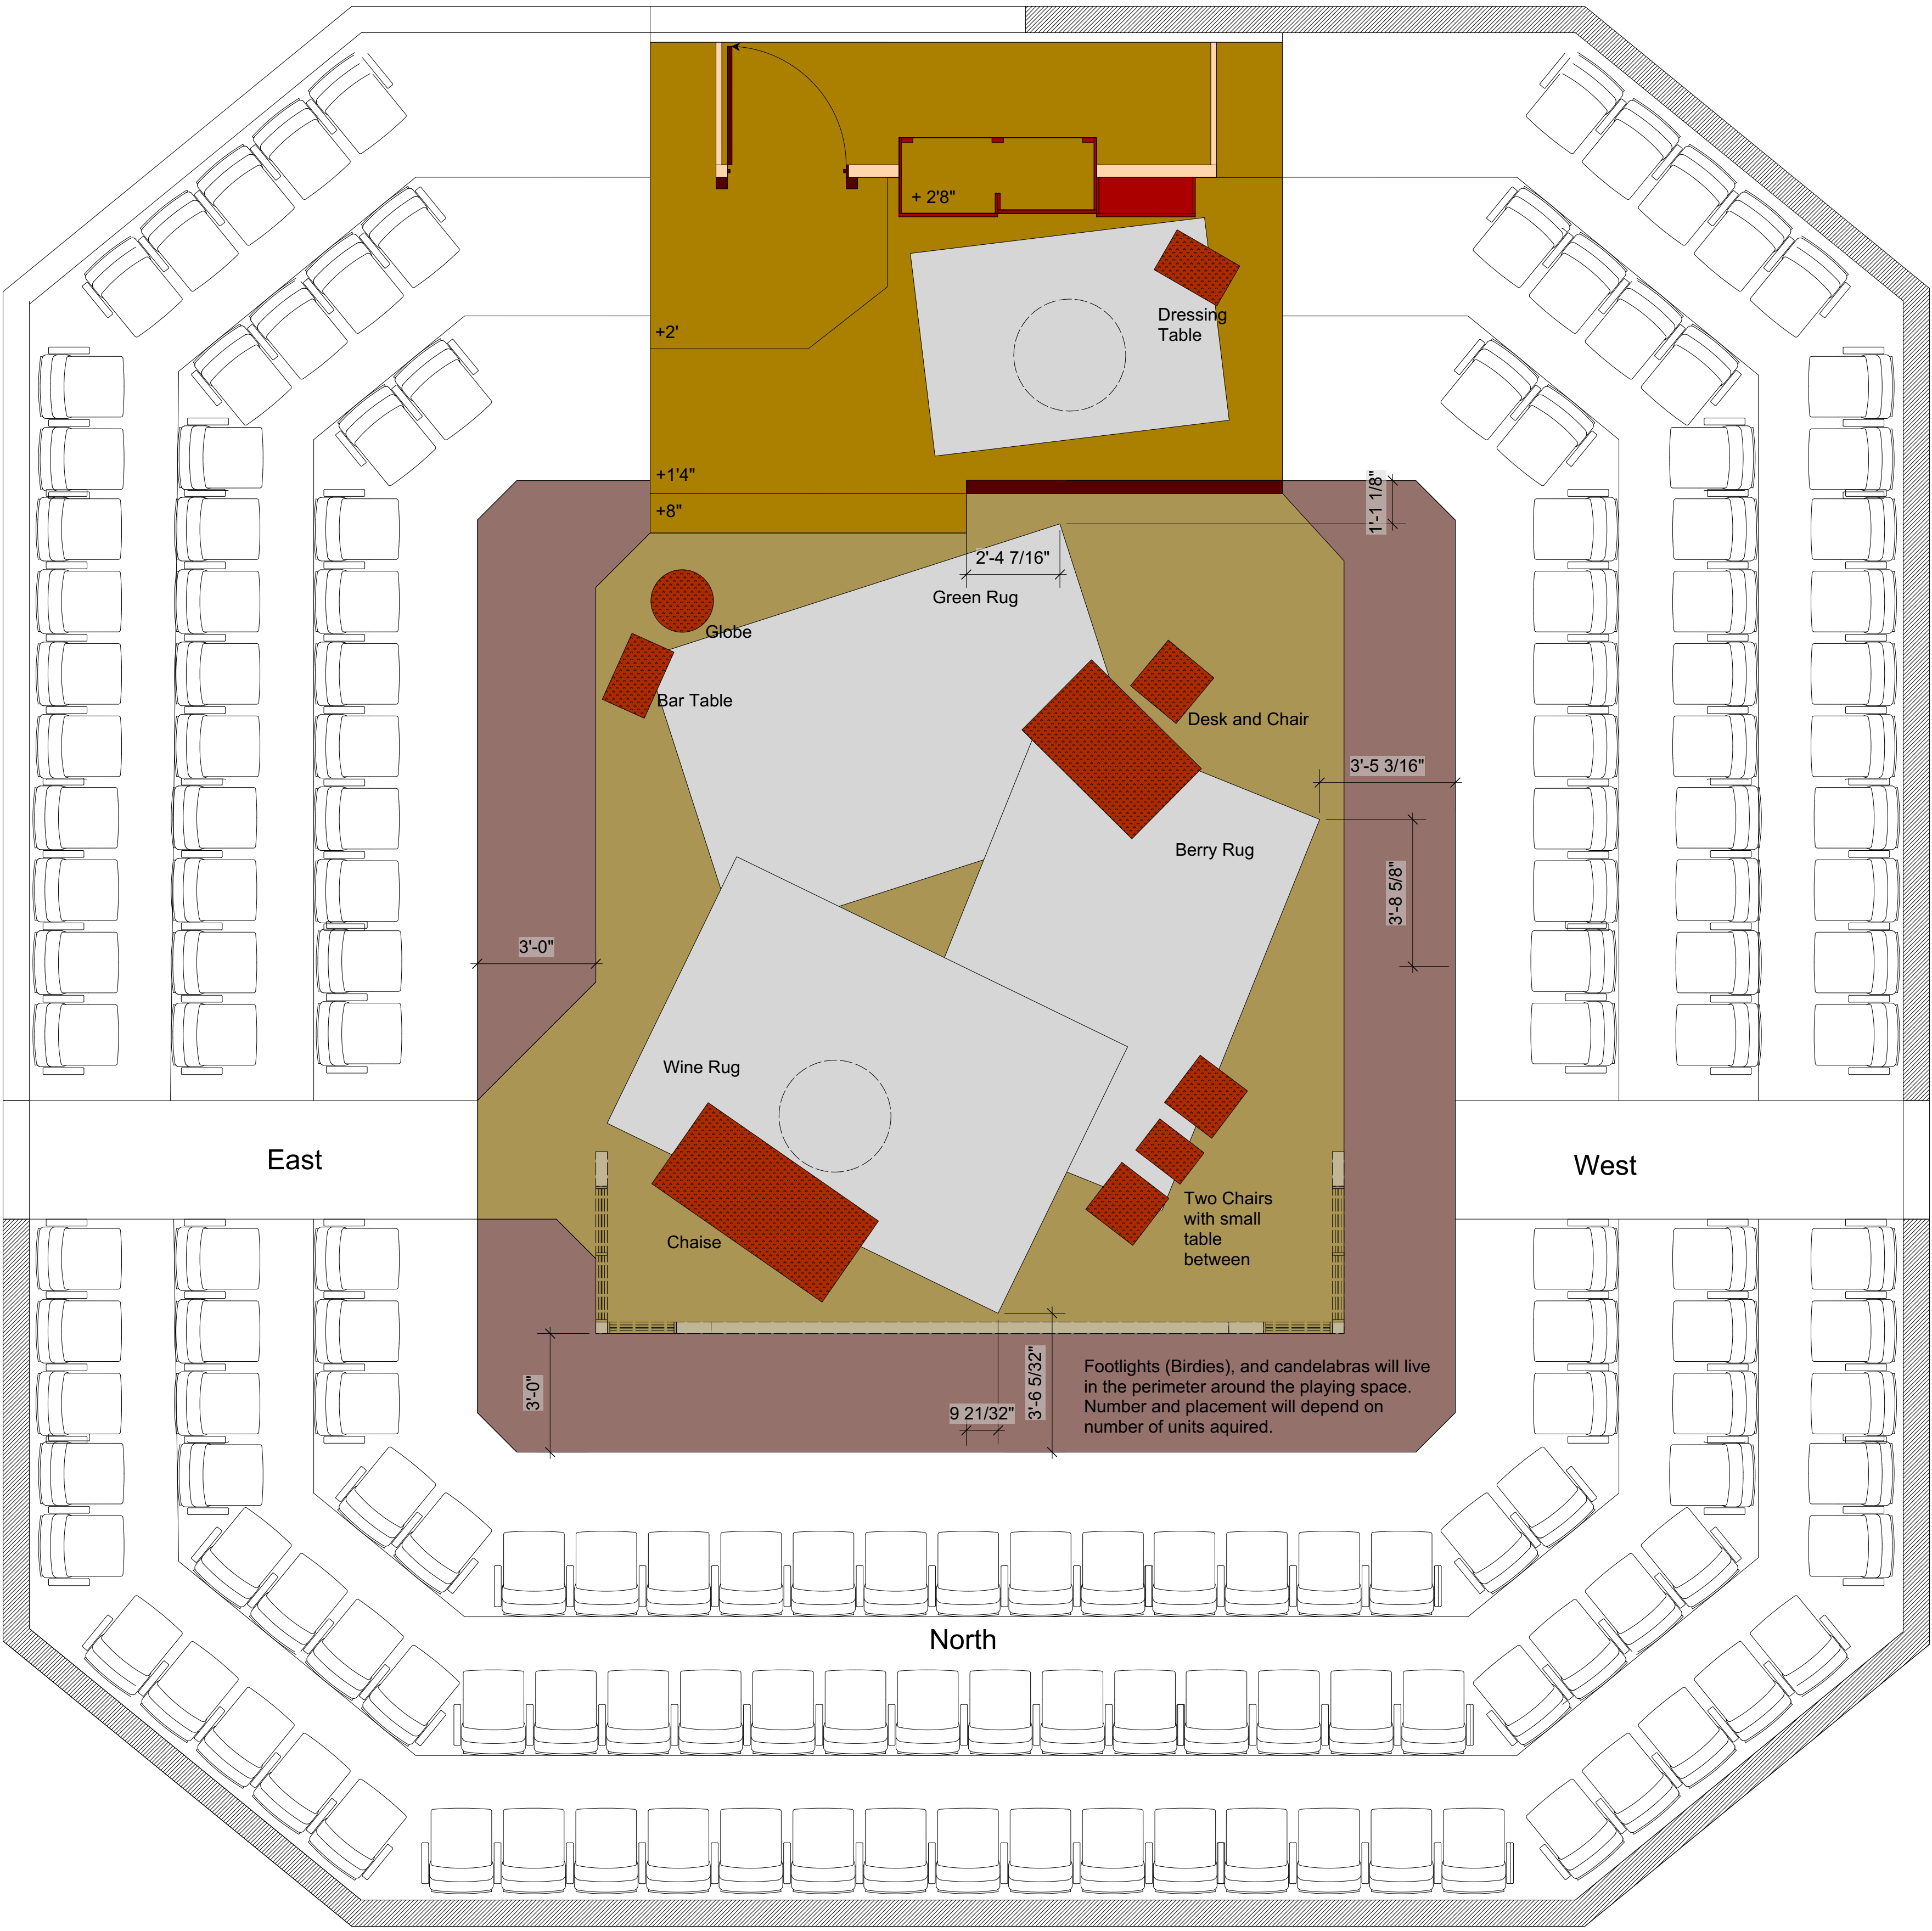

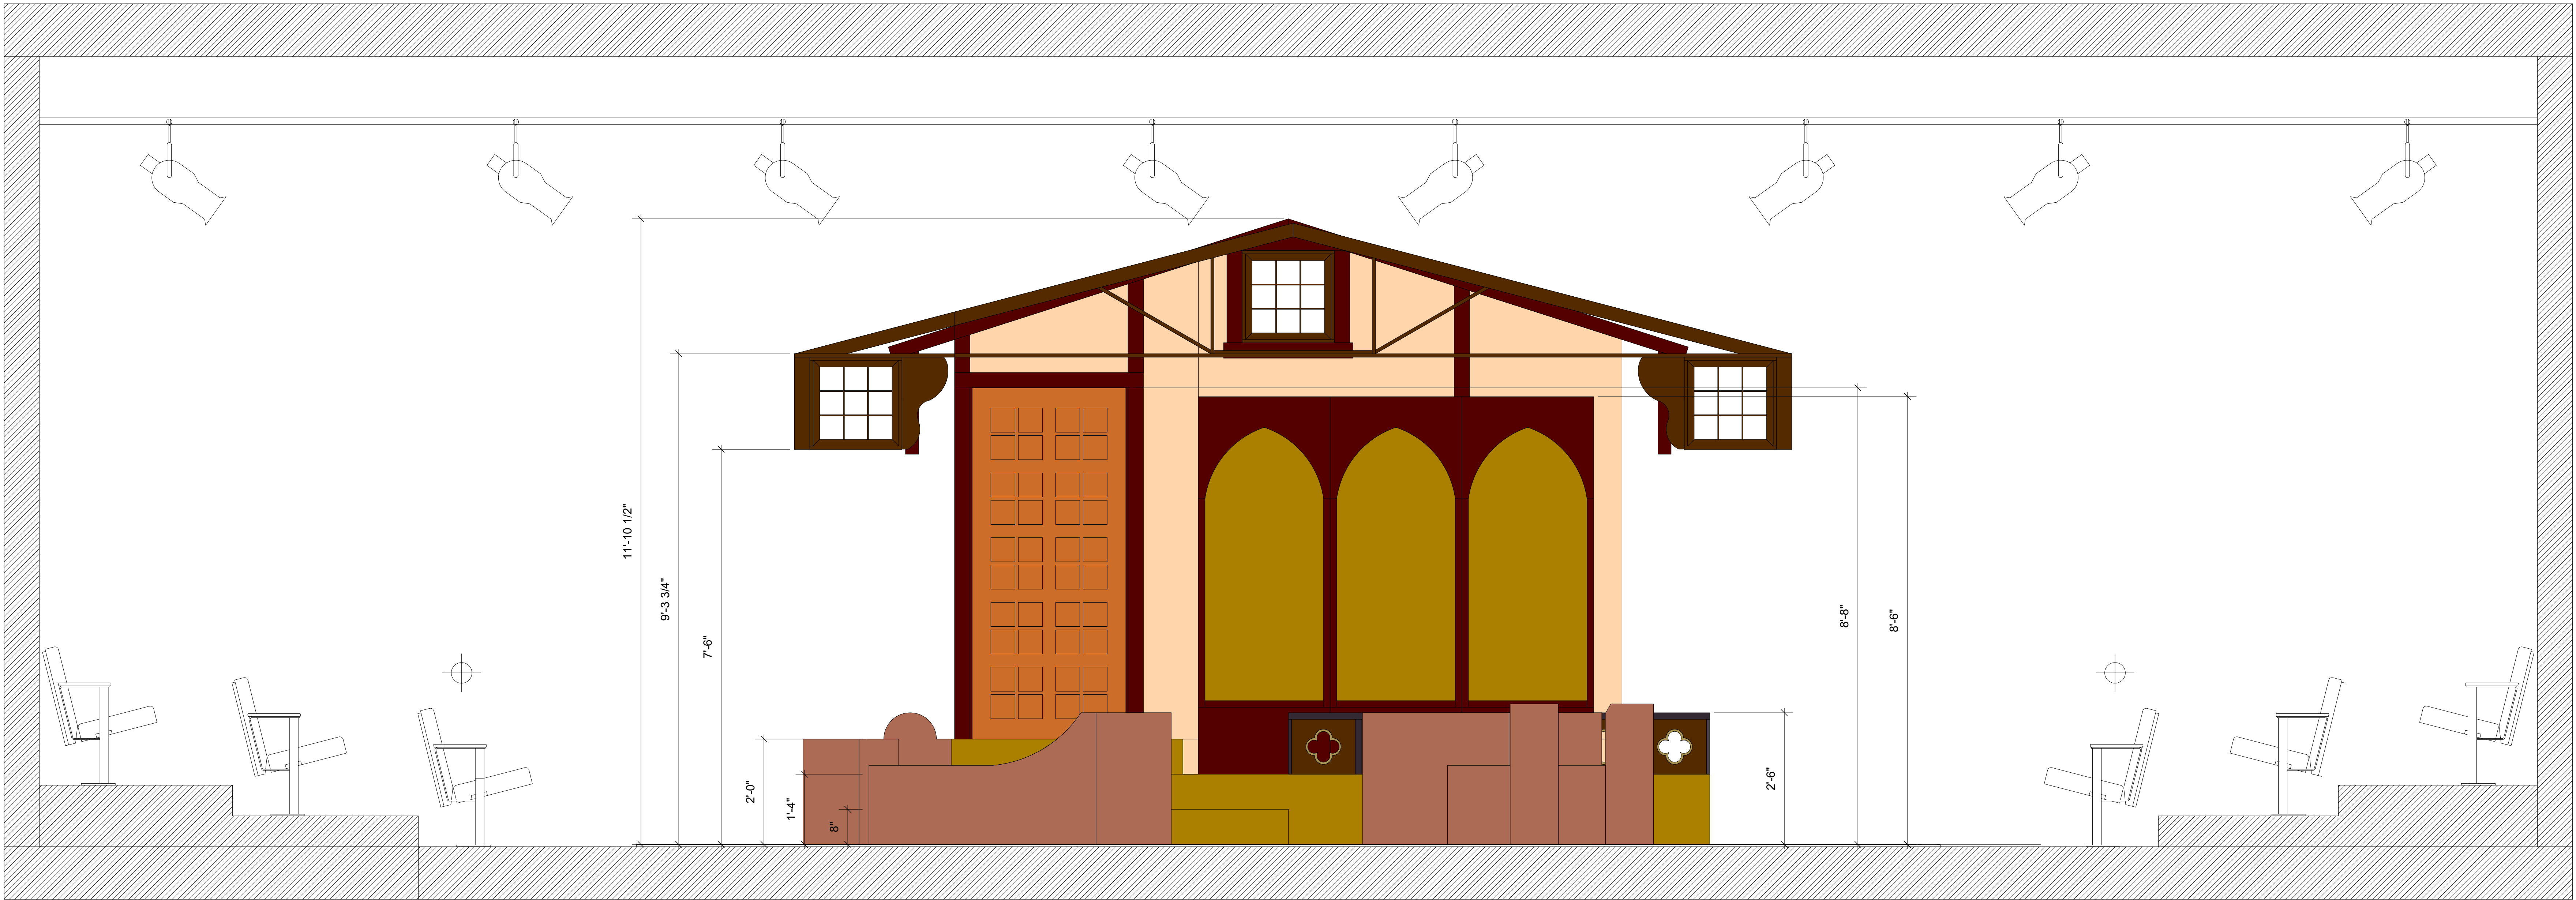

1 Front Elevation
Scale: 3/4" = 1'-0"

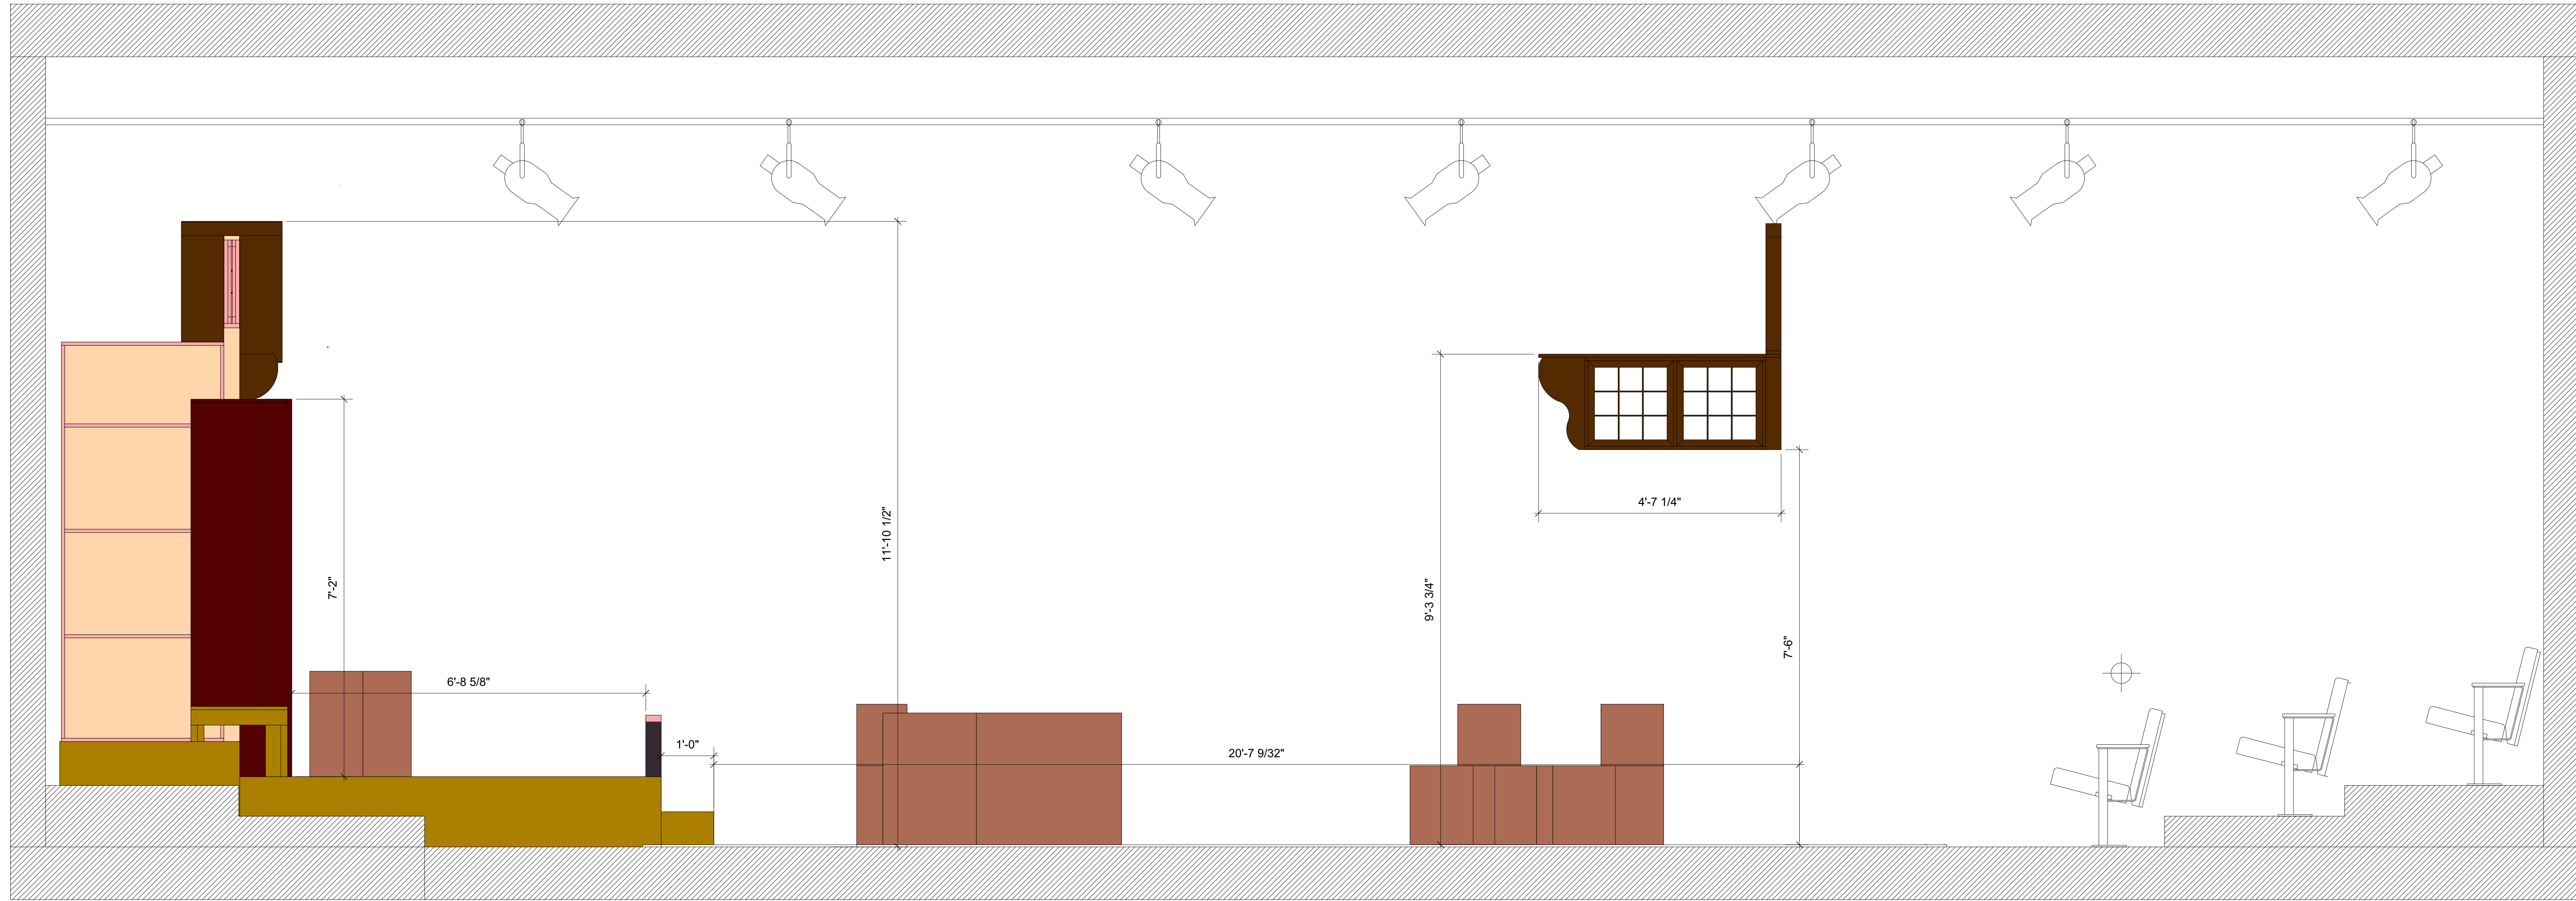

2 Center to West Section
Scale: 3/4" = 1'-0"